



NOTES


1. CONCRETE STRENGTH TO BE 40 MPa
2. REINFORCEMENT TO COMPLY WITH AS4671
3. ALL DIMENSIONS ARE IN MILLIMETRES U.N.O.
4. DRAWINGS ARE NOT TO SCALE

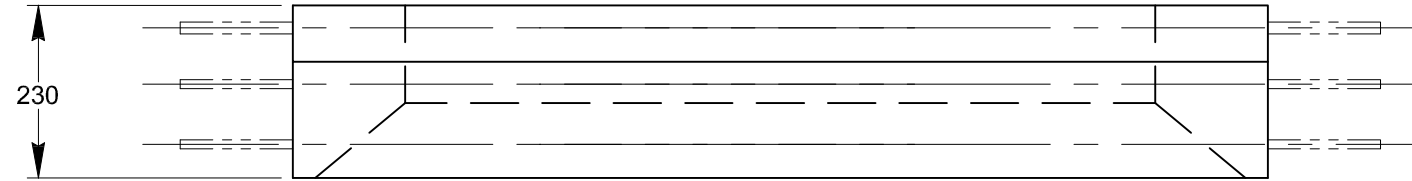

PLAN VIEW

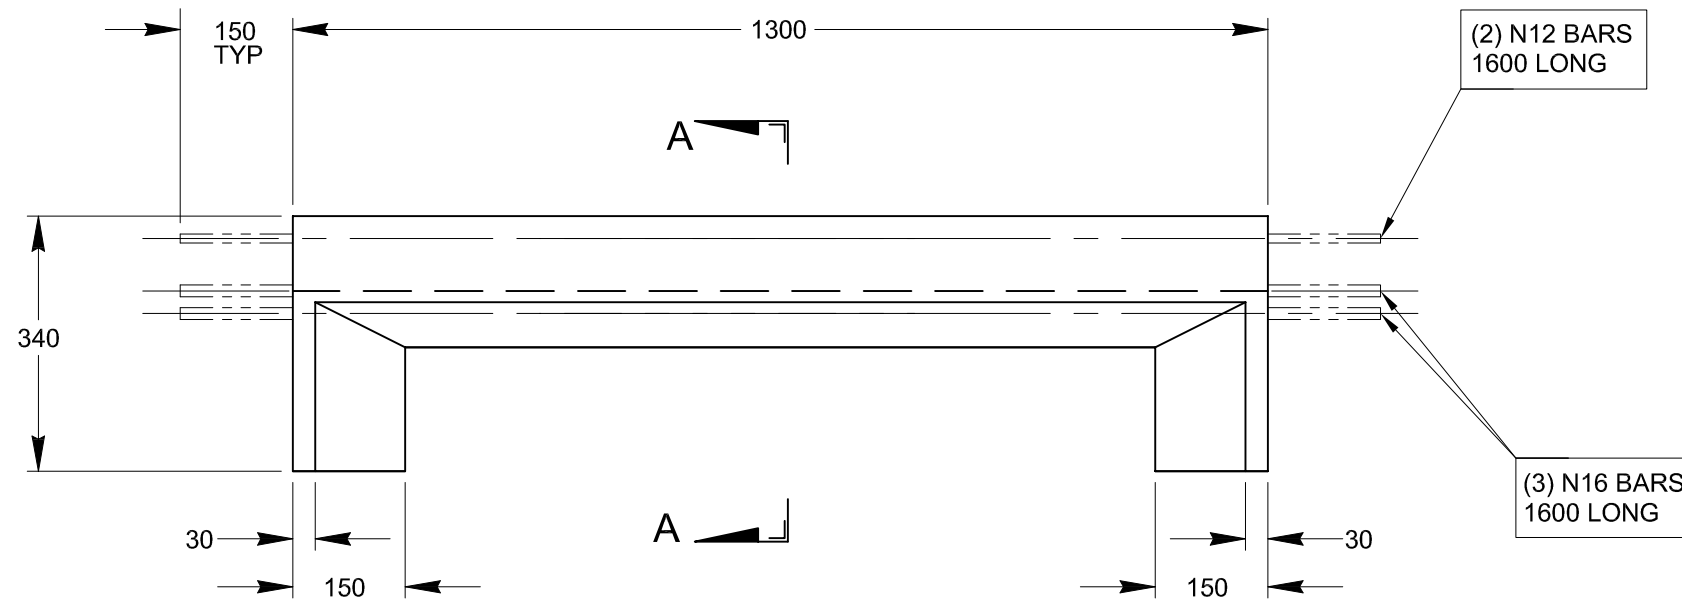


FRONT ELEVATION

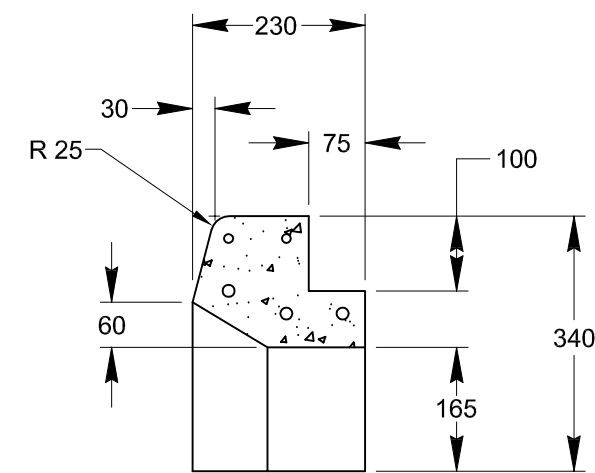

SECTION A-A

DWG. SCALE 1:10

REVISION	DATE	DETAILS	INITIALS
	AUG 09	INITIAL DESIGN	

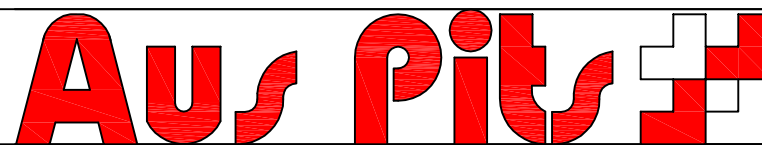

STANDARD DRAWING			
PRE-CAST CONCRETE LINTEL - BARRIER KERB TO SUIT BRIMBANK CITY COUNCIL TYPICAL DETAILS			
DRAWN BY: G.J.F.	APPROVED BY: P. MOULTON	DRG NO. AP-SD-C-009	REV: 0