



**NOTES**


1. CONCRETE STRENGTH TO BE 40 MPa
2. REINFORCEMENT TO COMPLY WITH AS4671
3. ALL DIMENSIONS ARE IN MILLIMETRES U.N.O.
4. DRAWINGS ARE NOT TO SCALE

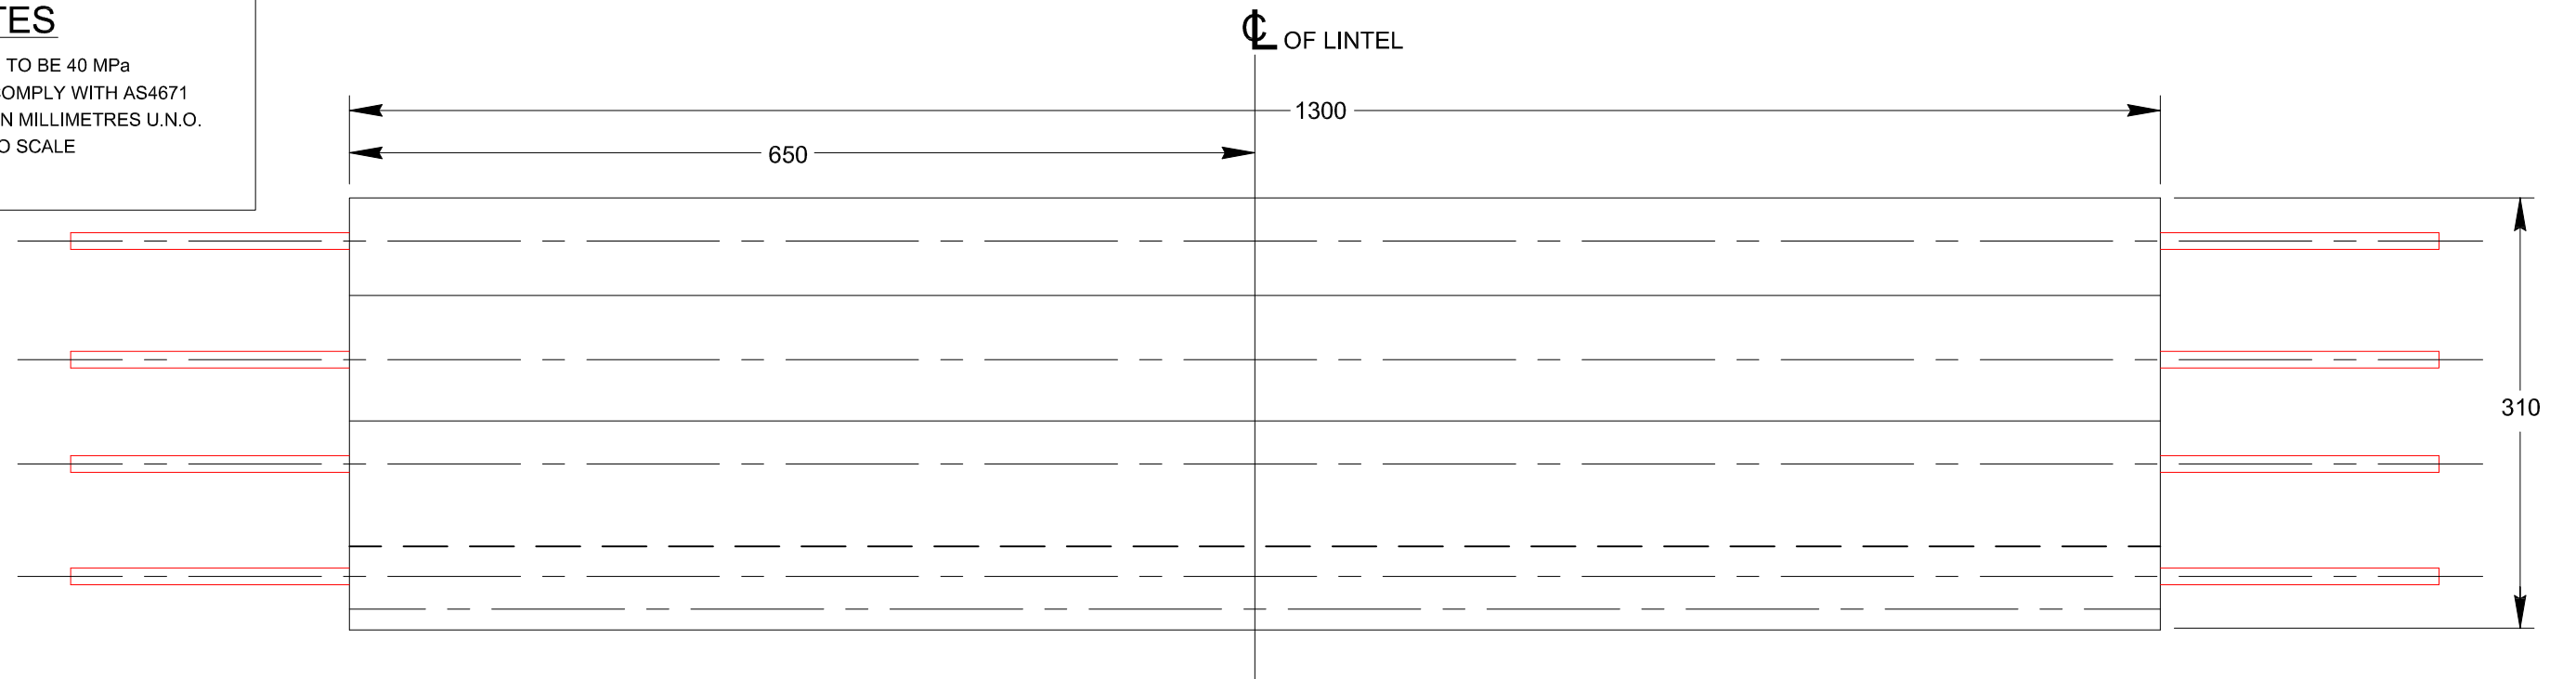

**PLAN VIEW**

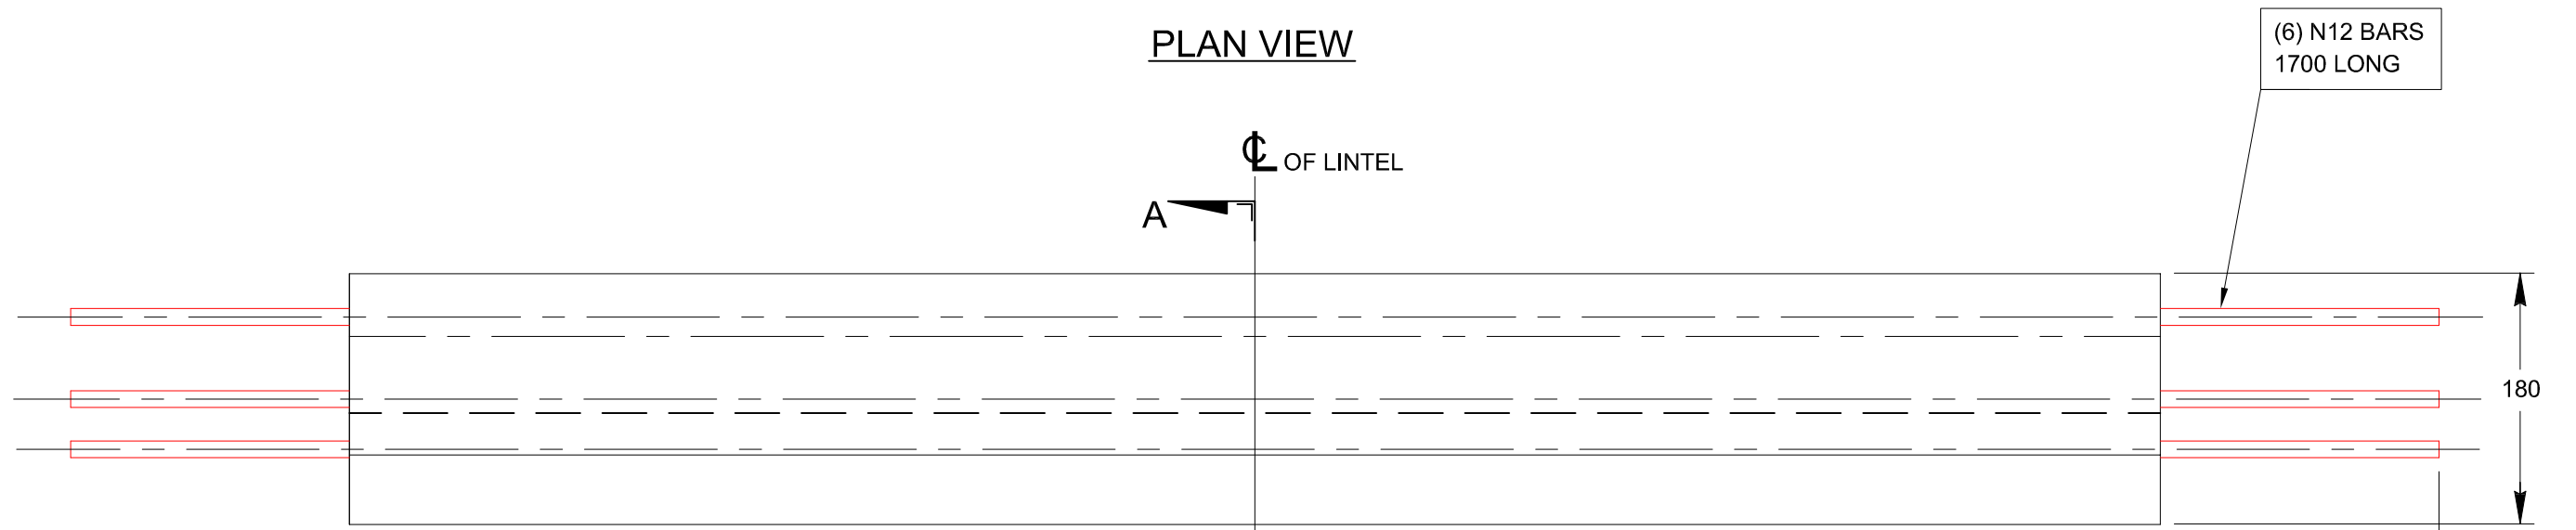


**FRONT ELEVATION**

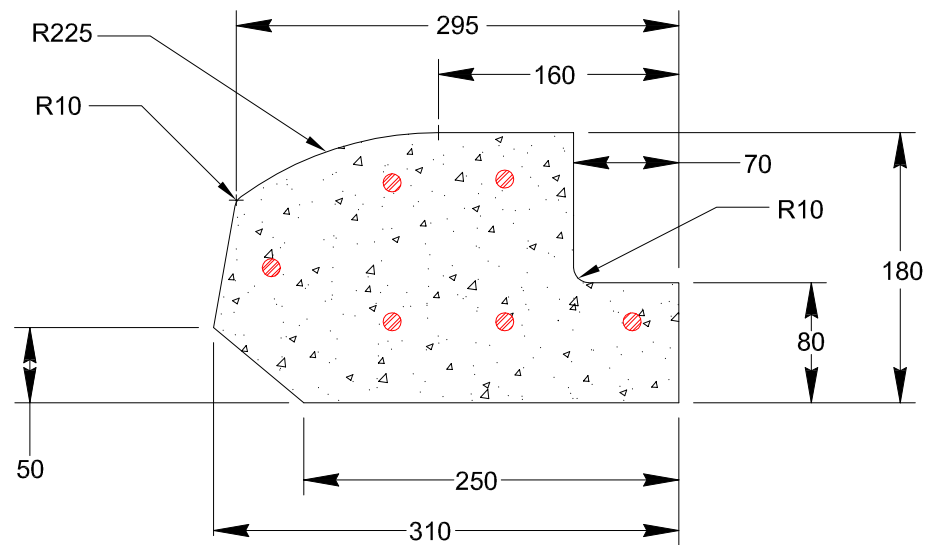

**SECTION A-A**

DWG. DO NOT SCALE

REVISION	DATE	DETAILS	INITIALS
	JUL 2010	INITIAL DESIGN	

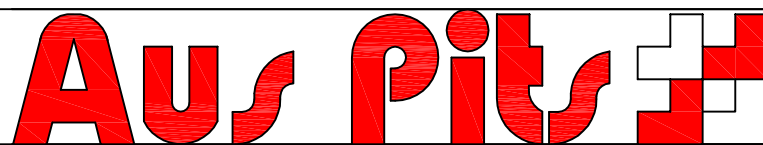

STANDARD DRAWING			
SIDE ENTRY PIT - CONCRETE BARRIER LINTEL			
SM2 LINTEL TYPICAL DETAILS			
DRAWN BY: G.J.F.	APPROVED BY: P. MOULTON	DRG NO. AP-SD-C-015	REV: 0