

NOTES

1. CONCRETE STRENGTH TO BE 50 MPa
2. REINFORCEMENT TO COMPLY WITH AS4671 & AUS PITS COMPUTATIONS
3. ALL DIMENSIONS ARE IN MILLIMETRES U.N.O.
4. DRAWINGS ARE NOT TO SCALE
5. STEP IRONS JFH255 OR EQUIVALENT ARE TO BE INSTALLED TO PROJECT REQUIREMENTS
6. FOR PIT SIZES AVAILABLE, PLEASE REFER TO TABLE OF PIT SIZES IN THE AUS PITS CATALOGUE

PRE-CAST CONCRETE COVER UNIT

NON-SHRINK OR MASTIC TYPE PRODUCT

PRE-CAST CONCRETE PIT

DETAIL 'A'
ENLARGED VIEW


* THIS DIMENSION CAN VARY TO SUIT PROJECT REQUIREMENTS

FOR COVER & LINTEL DETAILS PLEASE REFER TO AUS PITS DRWG. NO. AP-SD-C-003 COVER NO. AP-SD-C-007 LINTEL TO BE FITTED BY OTHERS ONSITE


TO PROJECT AND AUTHORITY REQUIREMENTS

PENETRATIONS CUSTOM CAST INTO EACH PIT AS REQUIRED. PIPES SUPPLIED & INSTALLED BY OTHERS ONSITE

INSITU KERB & CHANNEL POURED BY OTHERS ONSITE

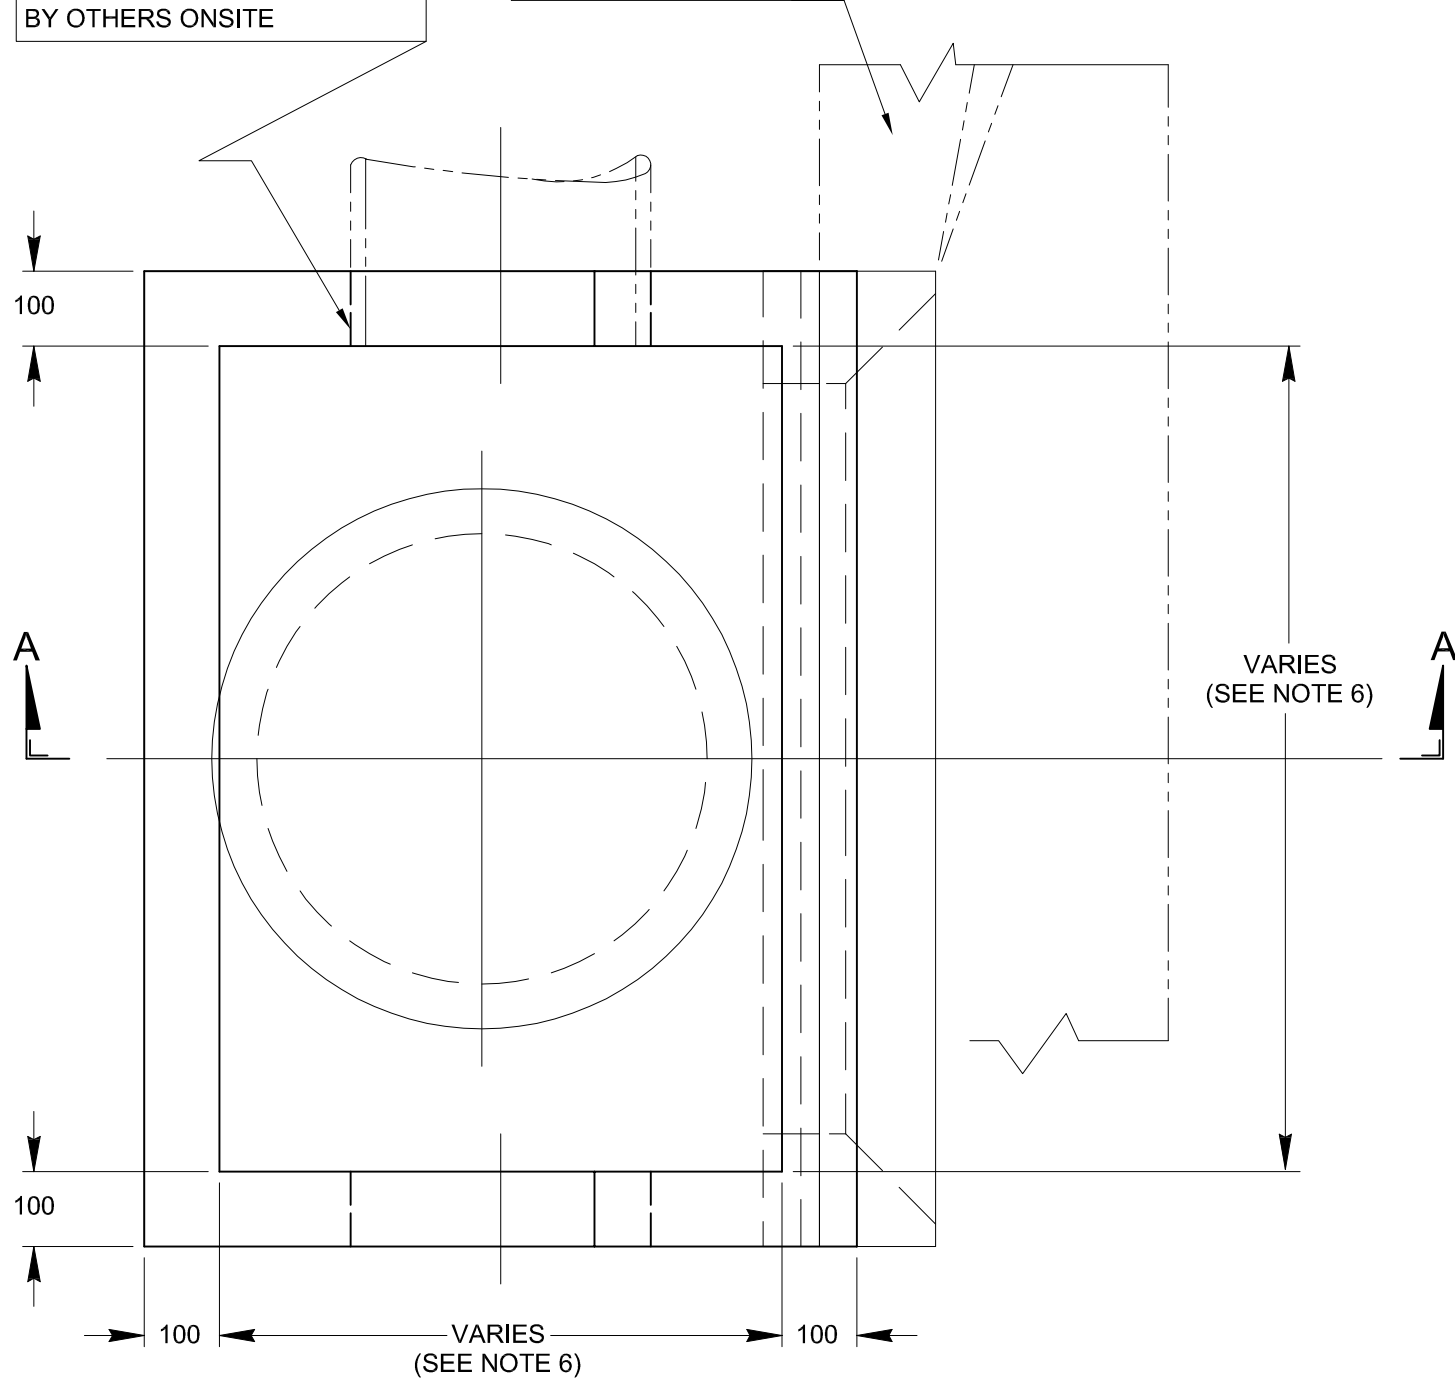


PLAN VIEW OF PIT

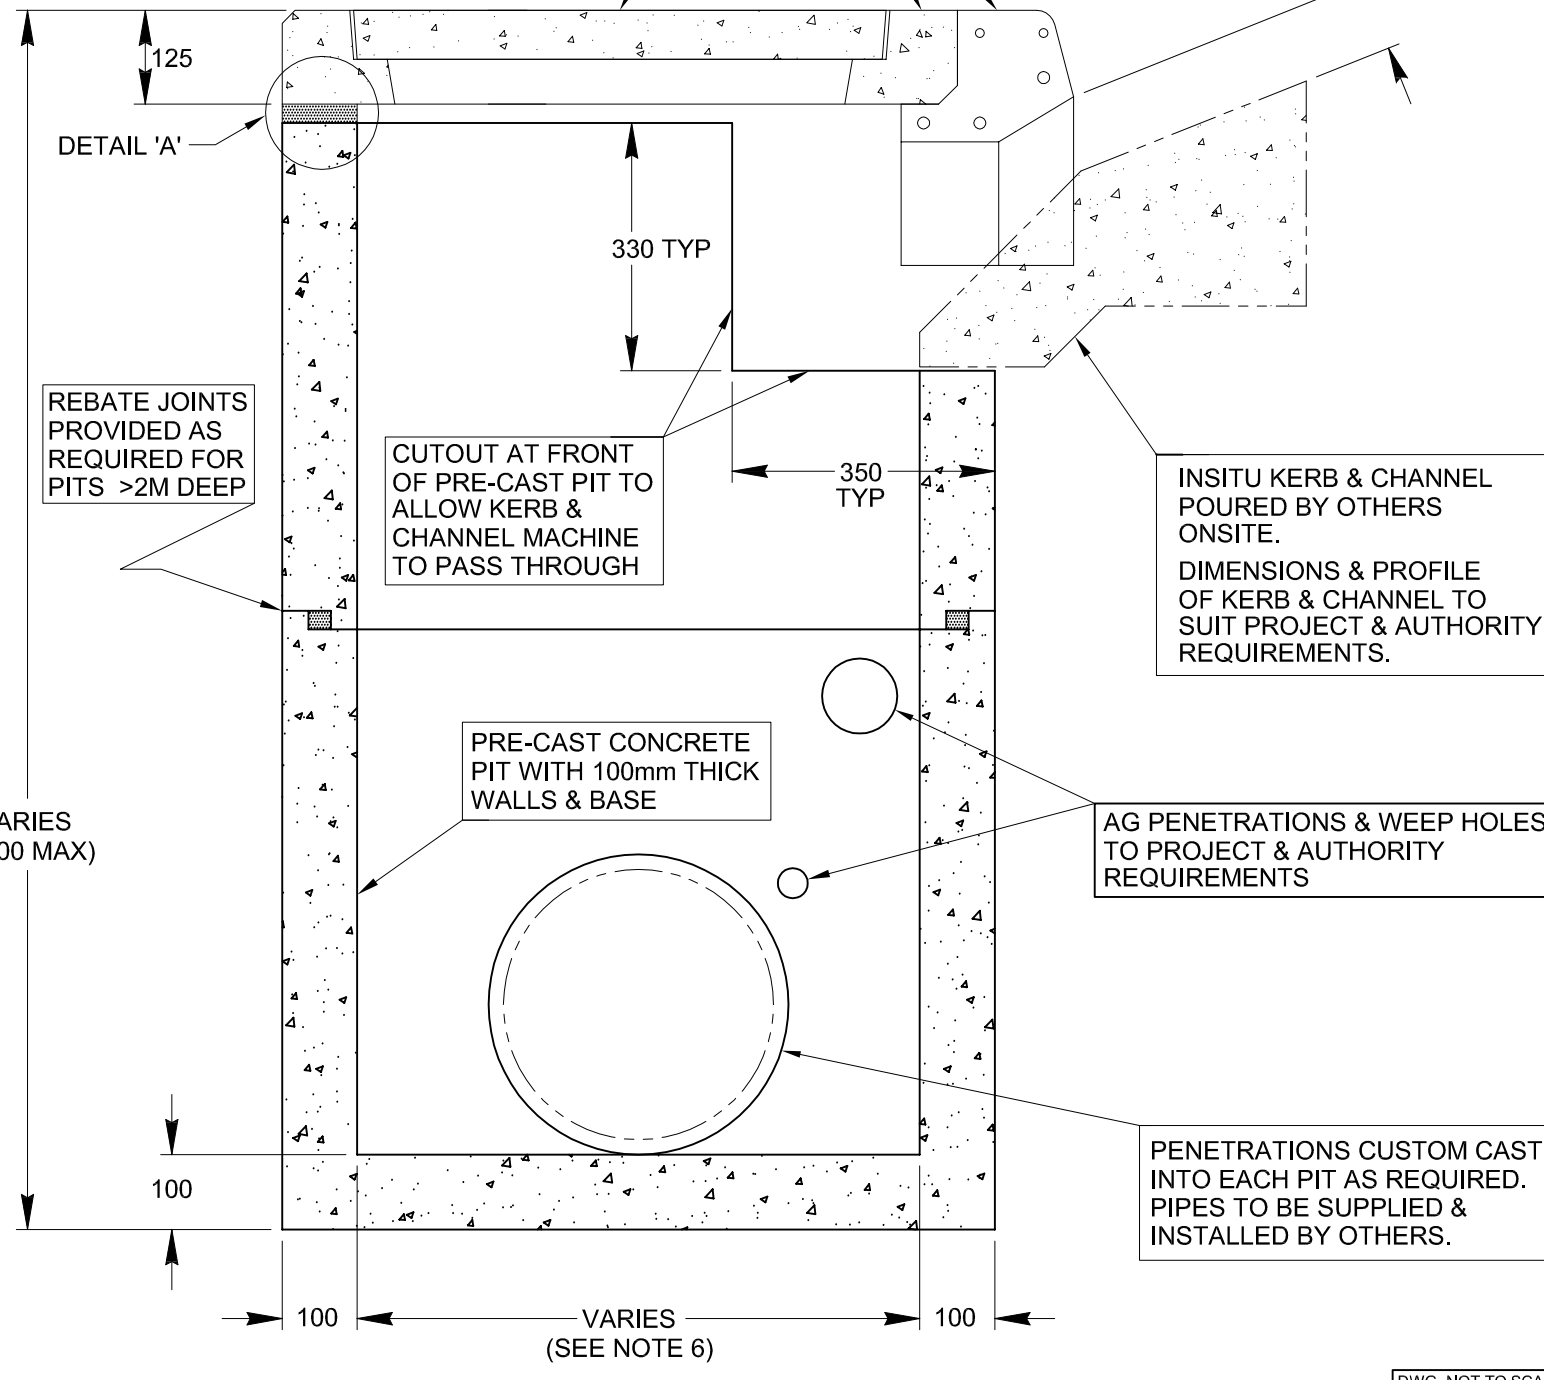

SECTION A-A

DWG. NOT TO SCALE

REVISION	DATE	INITIALS	DETAILS
	JUL 09		INITIAL DESIGN

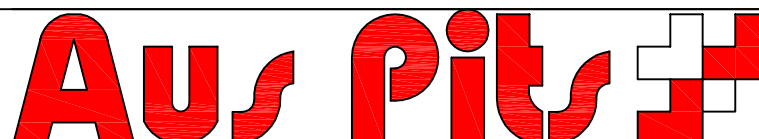

STANDARD DRAWING			
SIDE ENTRY PIT TO SUIT VICROADS SD 1301			
TYPE 'B' BARRIER LINTEL - TYPICAL DETAILS			
DRAWN BY:	APPROVED BY:	DRG NO.:	REV.:
G.J.F.	P. MOULTON	AP-SD-SW-011	0