



# NOTES

1. CONCRETE STRENGTH TO BE 40 MPa
2. REINFORCEMENT TO COMPLY WITH AS4671
3. ALL DIMENSIONS ARE IN MILLIMETRES U.N.O.
4. DRAWINGS ARE NOT TO SCALE

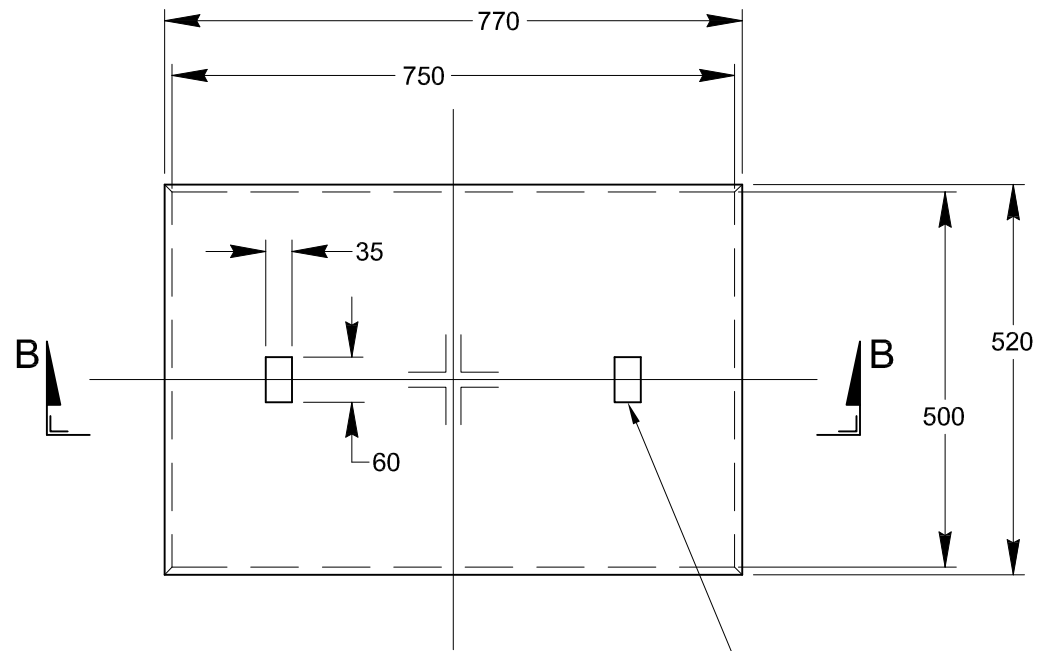


PLAN VIEW OF LID


(2) PENETRATIONS FOR LIFTING KEYS

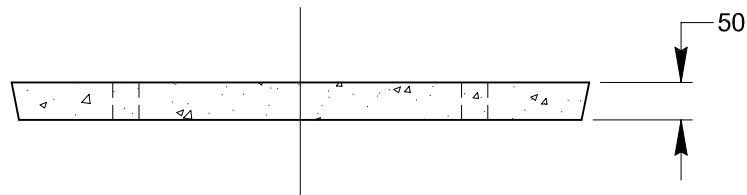

SECTION B-B

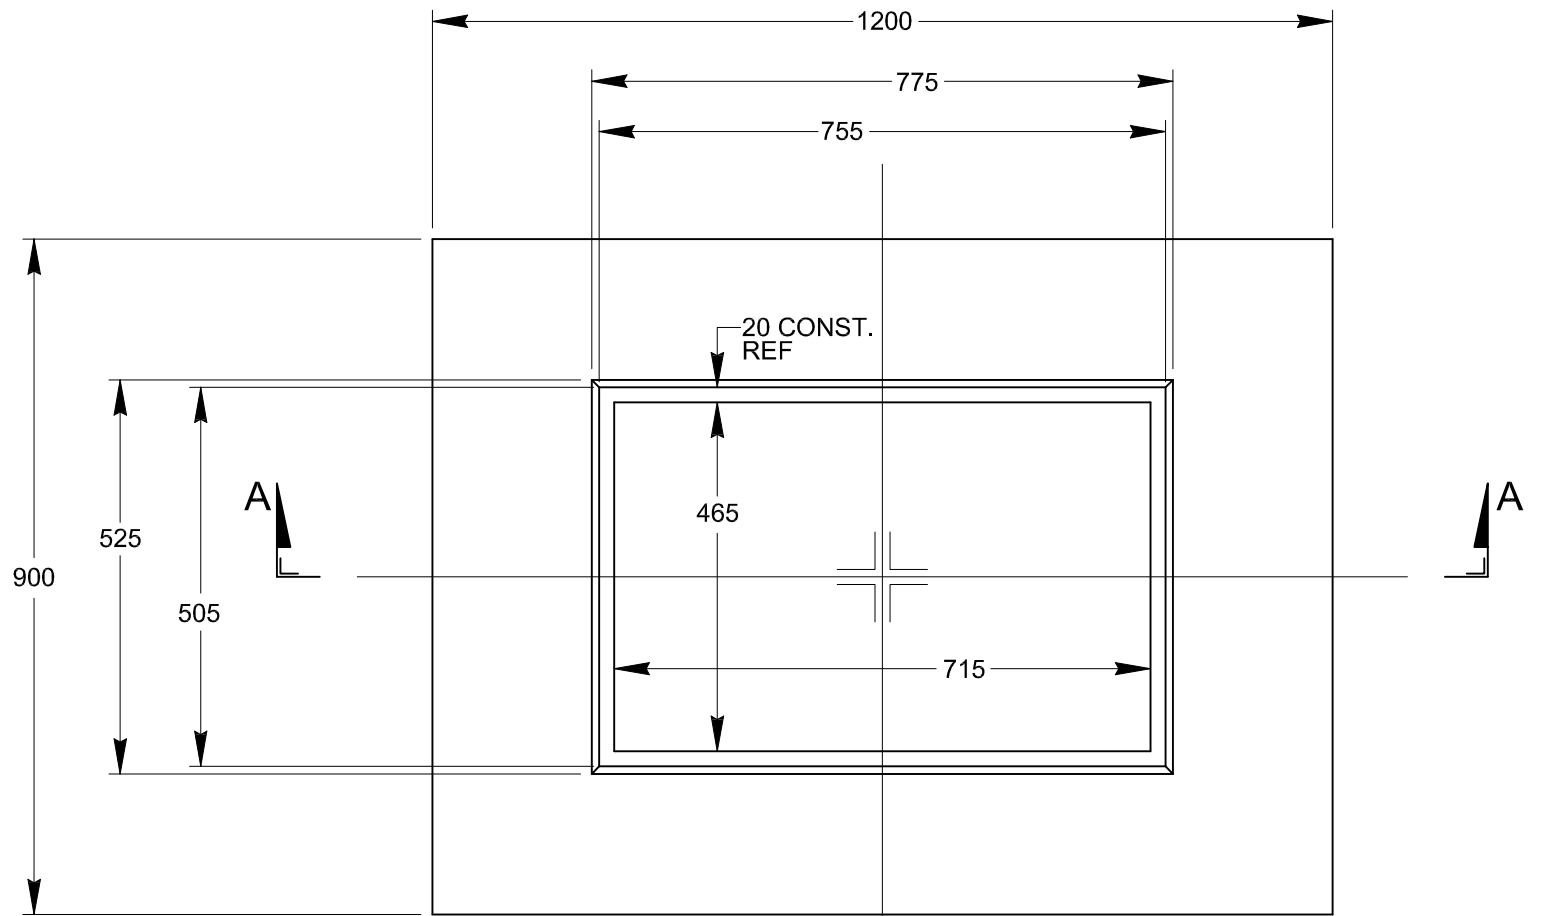


PLAN VIEW OF ACCESS COVER

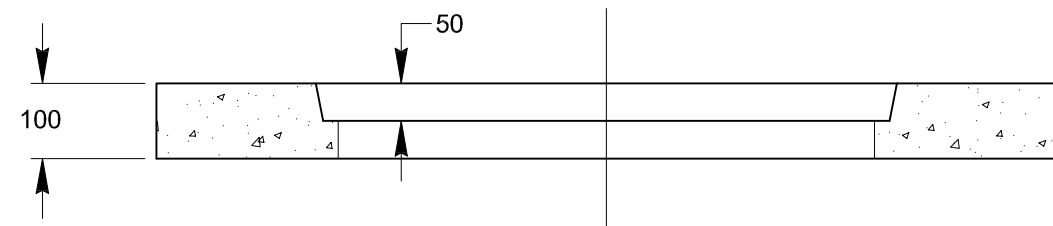

SECTION A-A

DWG. NOT TO SCALE

REVISION	DATE	INITIALS	DETAILS
	JUL 09		INITIAL DESIGN

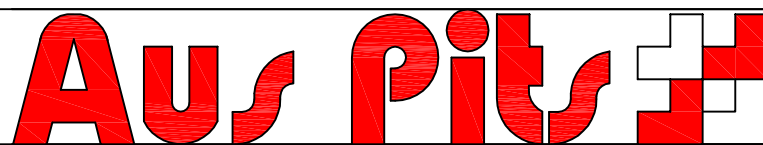

STANDARD DRAWING			
SIDE ENTRY PIT - CONCRETE COVER & LID			
TYPICAL DETAILS			
DRAWN BY: G.J.F.	APPROVED BY: P. MOULTON	DRG NO. AP-SD-C-005	REV: 0