



NOTES

1. CONCRETE STRENGTH TO BE 50 MPa
2. REINFORCEMENT TO COMPLY WITH AS4671
3. ALL DIMENSIONS ARE IN MILLIMETRES U.N.O.
4. DRAWINGS ARE NOT TO SCALE

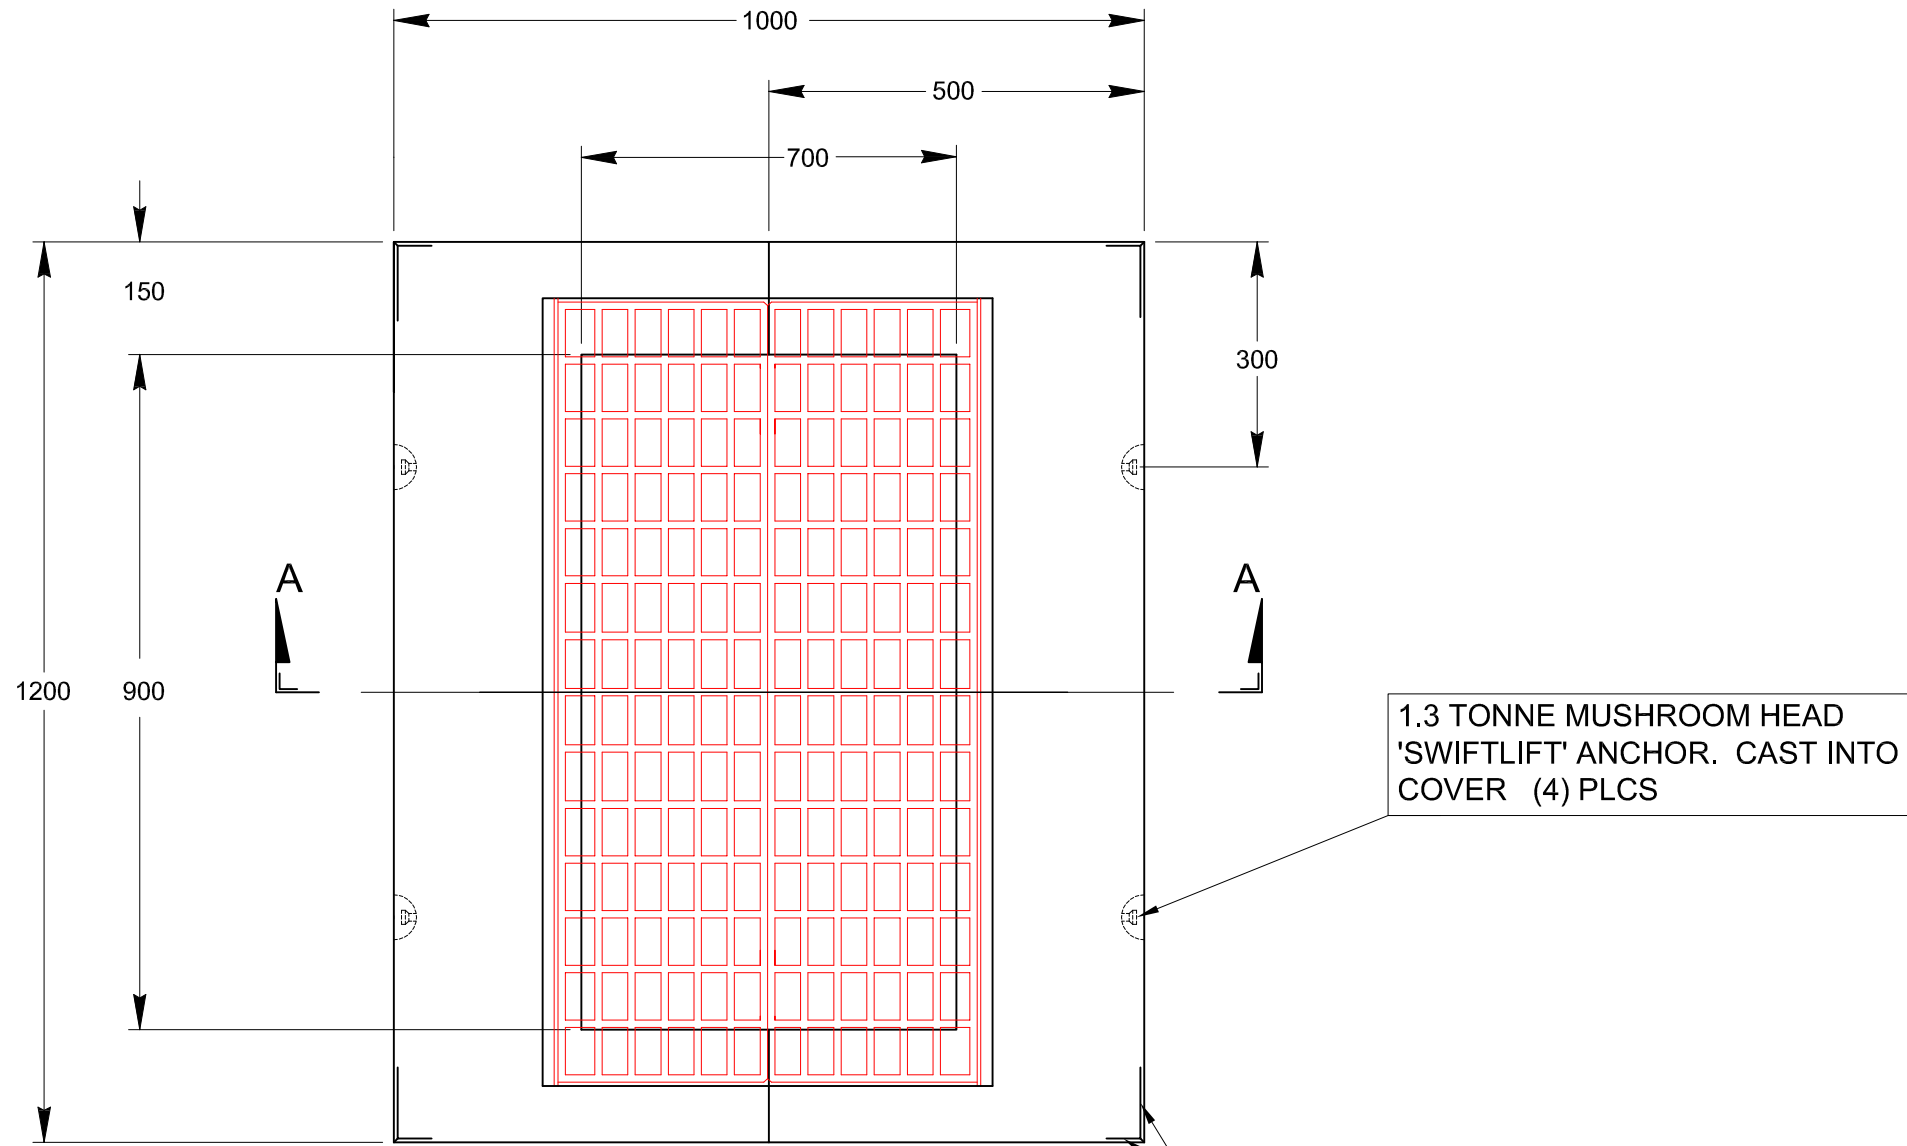

PLAN VIEW


CHAMFER EDGES ALL AROUND

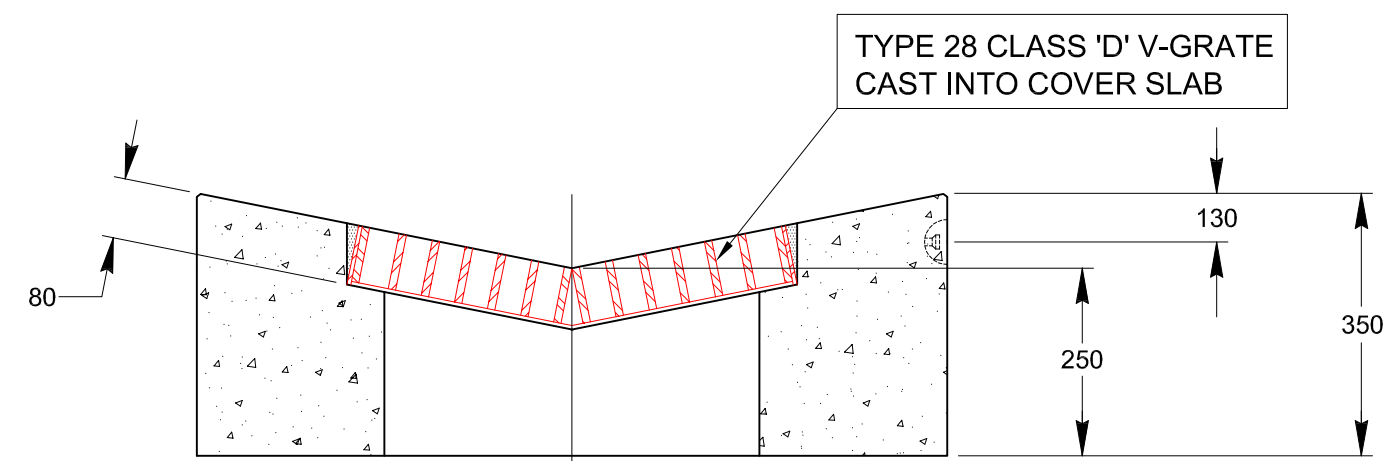

SECTION A-A

DWG. DO NOT SCALE

REVISION	DATE	INITIALS	DETAILS
	NOV 09		INITIAL DESIGN

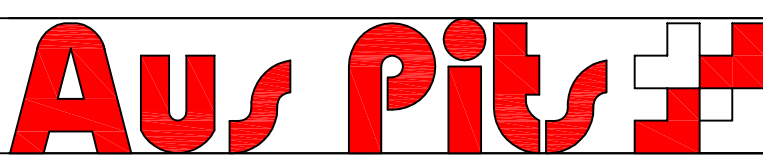

STANDARD DRAWING			
COVER UNIT FOR TYPE 28 ALTERNATIVE			
TYPICAL DETAILS			
DRAWN BY: G.J.F.	APPROVED BY: P. MOULTON	DRG NO: AP-SD-C-016	REV: 0